


Gross Internal GF Area 1668.6m²

Proposed Ground Floor Plan
Scale 1:100

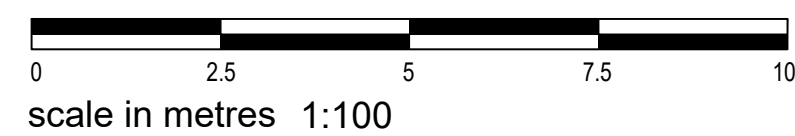

AHA		ALISON HANNA ARCHITECTURE	
date	Jan 26	client	Hope City Church Edinburgh
scale	1:100	project	2 Lochside Avenue Edinburgh, EH12 9DJ
original sheet size	A1		
drawn by	AH	checked by	AH
revision	4	drawing title	Proposed Ground Floor Plan
		issue	BUILDING WARRANT
		drawing number	002.DD.003
date	rev. no.	revision note	
General Note: Contractor to confirm all sizes prior to procuring, manufacturing & construction. Contractor is responsible for correct dimensional layout and setting out.			