

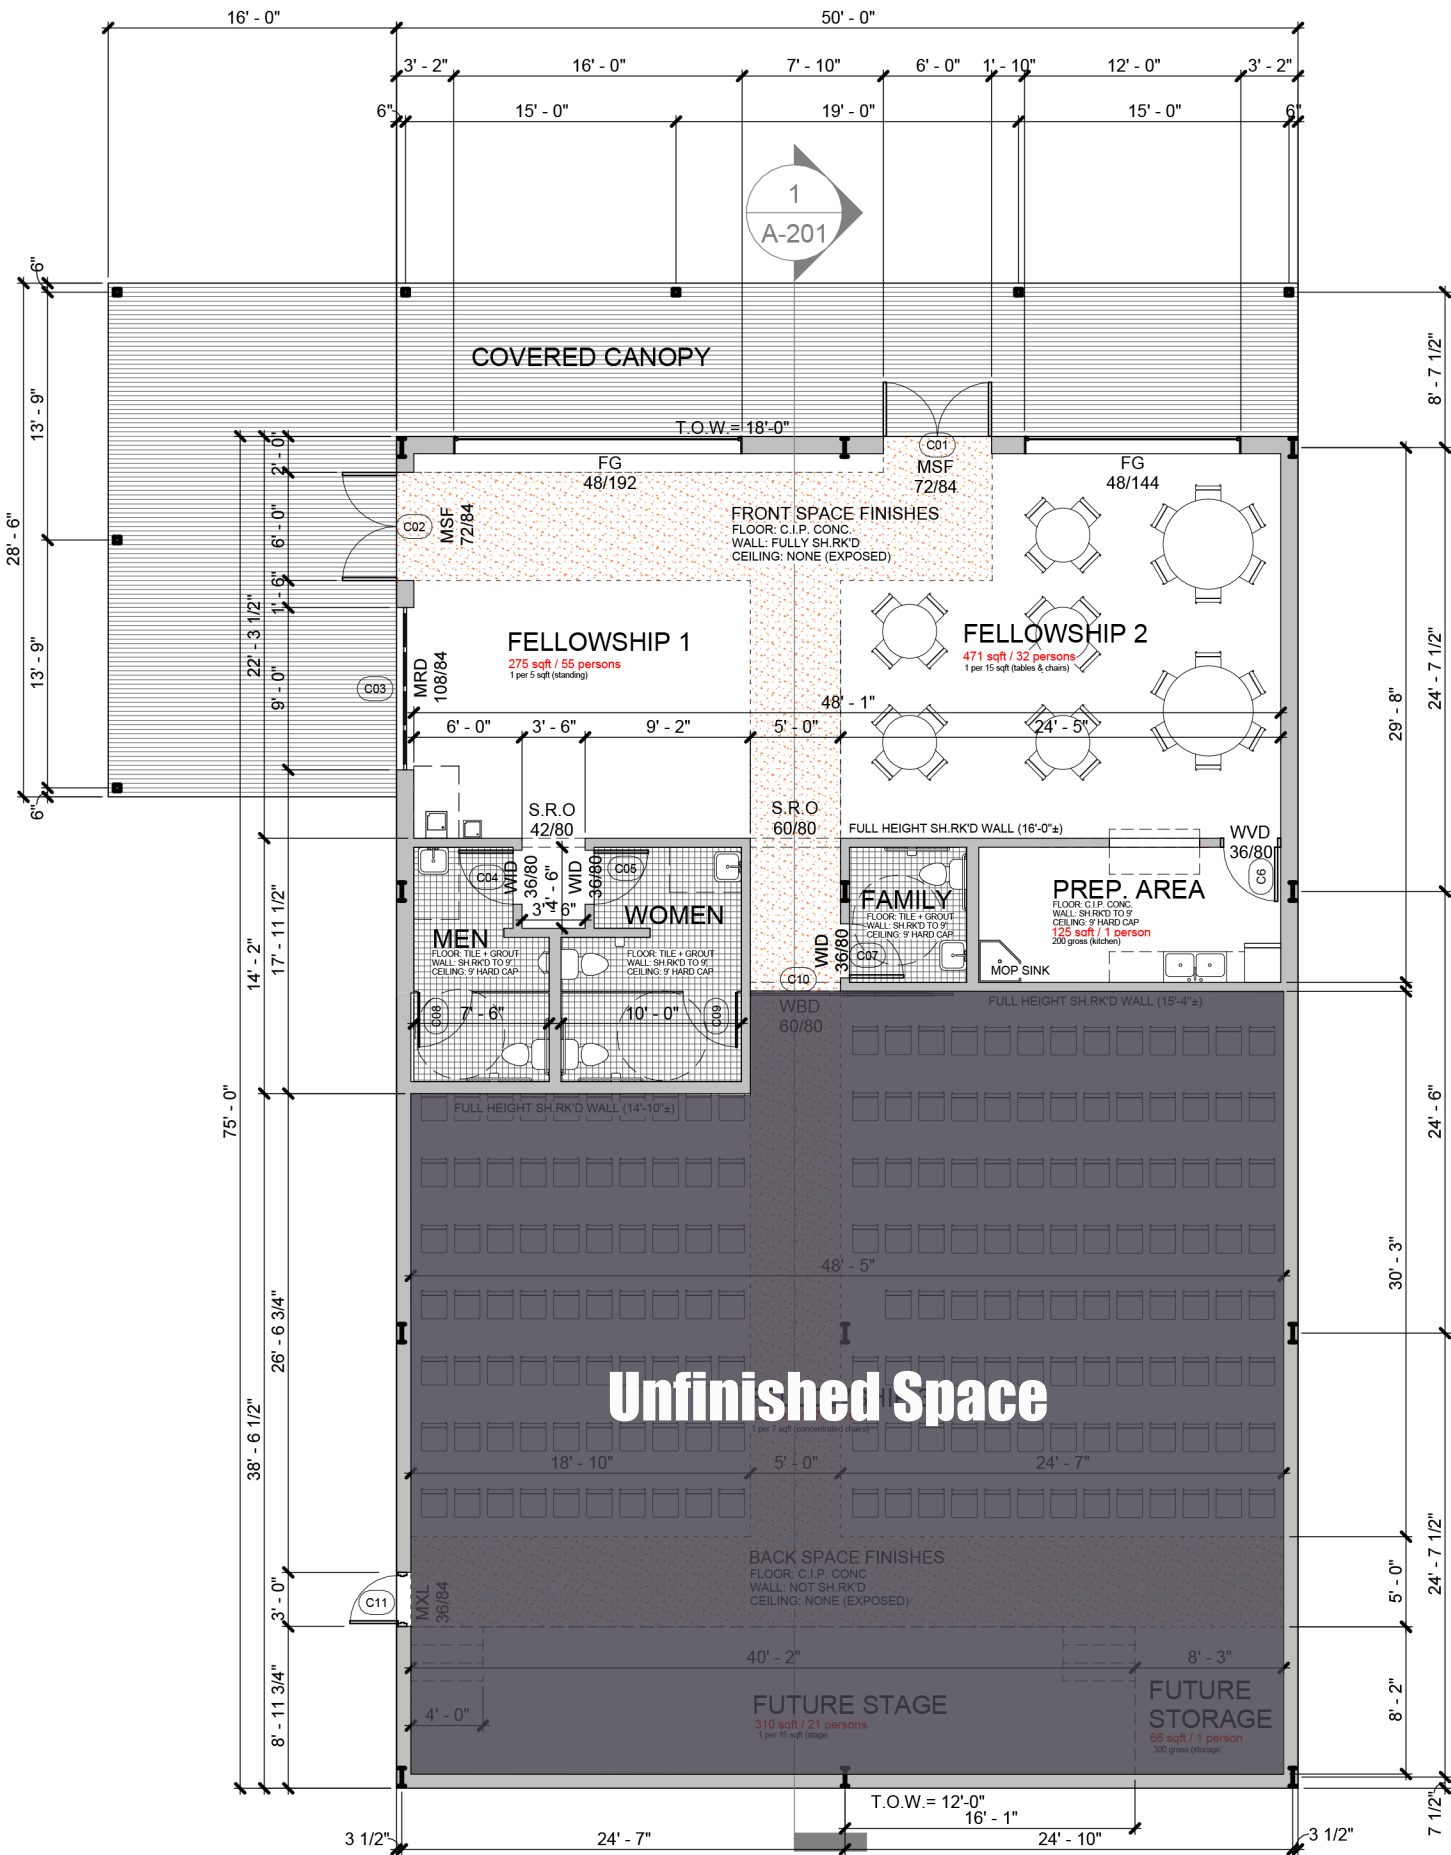


 

FELLOWSHIP

3750 SQ. FT.

 

GRAPHIC SCALE As indicated

1

1 LEVEL FLOOR PLAN

3/32" = 1'-0"

NOTES + ABBREVIATIONS

DOOR/WINDOW SIZES:

= WIDTH/HEIGHT

DOOR TYPES:

- MSF = METAL STORE FRONT
- MXD = METAL EXTERIOR DOOR
- MRD = METAL ROLL-UP DOOR
- WBD = WOOD BARN DOOR
- WID = WOOD INTERIOR DOOR
- WVD = WOOD VISION DOOR

WINDOW/OPENING TYPES:

- SL = SIDE LITE
- FG = FIXED GLASS
- S.R.O. = SHEETROCKED OPENING

OTHER NOTES:

- T.O.W. = TOP OF WALL
- ST.RK'D = SHEETROCKED
- C.I.P. = CAST-IN-PLACED
- CONC. = CONCRETE

COLUMN NOTES:

- PORCH COLUMNS = HSS4X4X1/4
- FELLOWSHIP COLUMNS = W12X14

HATCH NOTES:

- [Hatch Pattern] = EGRESS (KEEP CLEAR)



1604 AT thePORCH
BCFM SET (12.11.25) A-101

1/5/2026 3:12:47 PM